


PLAN VIEW

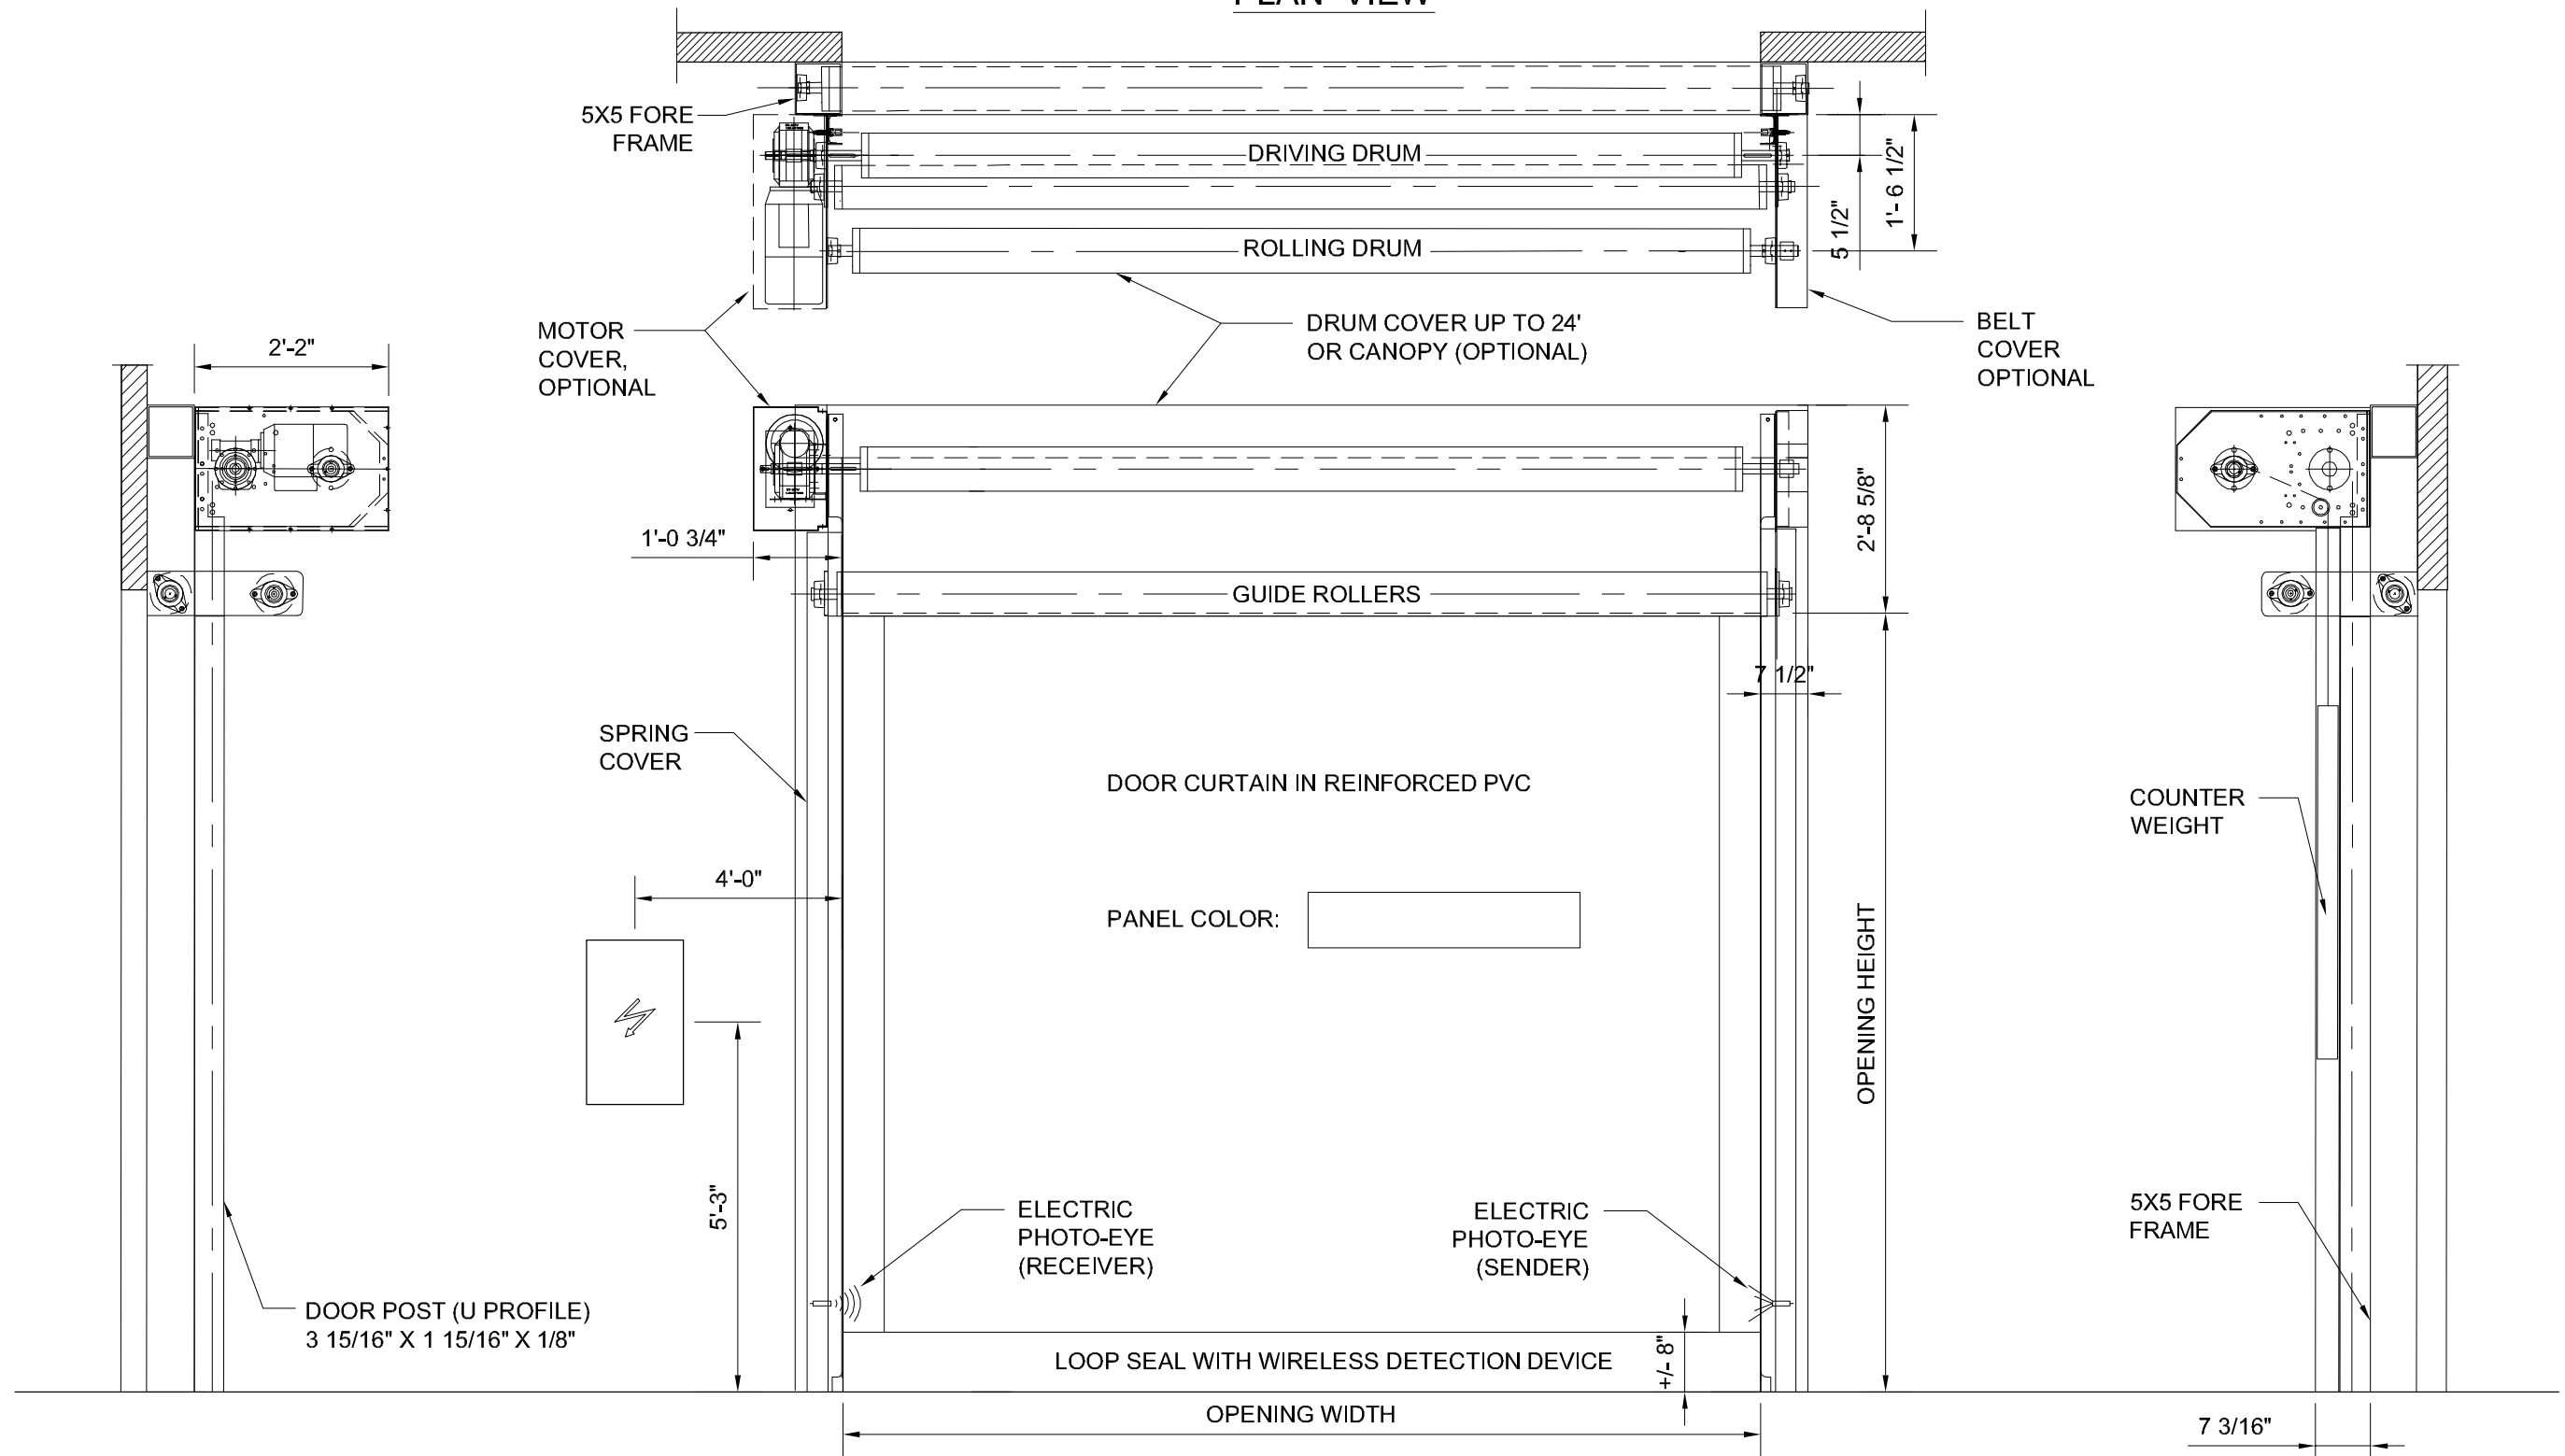

ELEVATION VIEW - LEFT

ELEVATION VIEW - FRONT

ELEVATION VIEW - RIGHT

<b>DOOR TYPE.: M3 ALL WEATHER - LEFT HAND MOTOR</b>				<p>TEL. (800) 459 1930 FAX. (800) 459 1960</p>	<b>PROJECT TITLE</b>		DATE:	SHEET NO.  <b>1</b> OF <b>1</b>
DOOR NO.:	LOCATION:	OPENING SIZE (W X H):	MIN. HEADROOM REQUIRED:		ADDRESS (CITY, STATE)		01/08/2009	
					QUOTE NUMBER: XXXXXXXXXXXX		SCALE: 1/2" = 1'-0"	
					DEALER: XXXXXXXXXXXX		FILE NO.:	
				REGIONAL MANAGER: XXXXXXXXXXXX		CONTACT NUMBER: (XXX) XXX-XXXX	M3-ALLWTHR-LH	